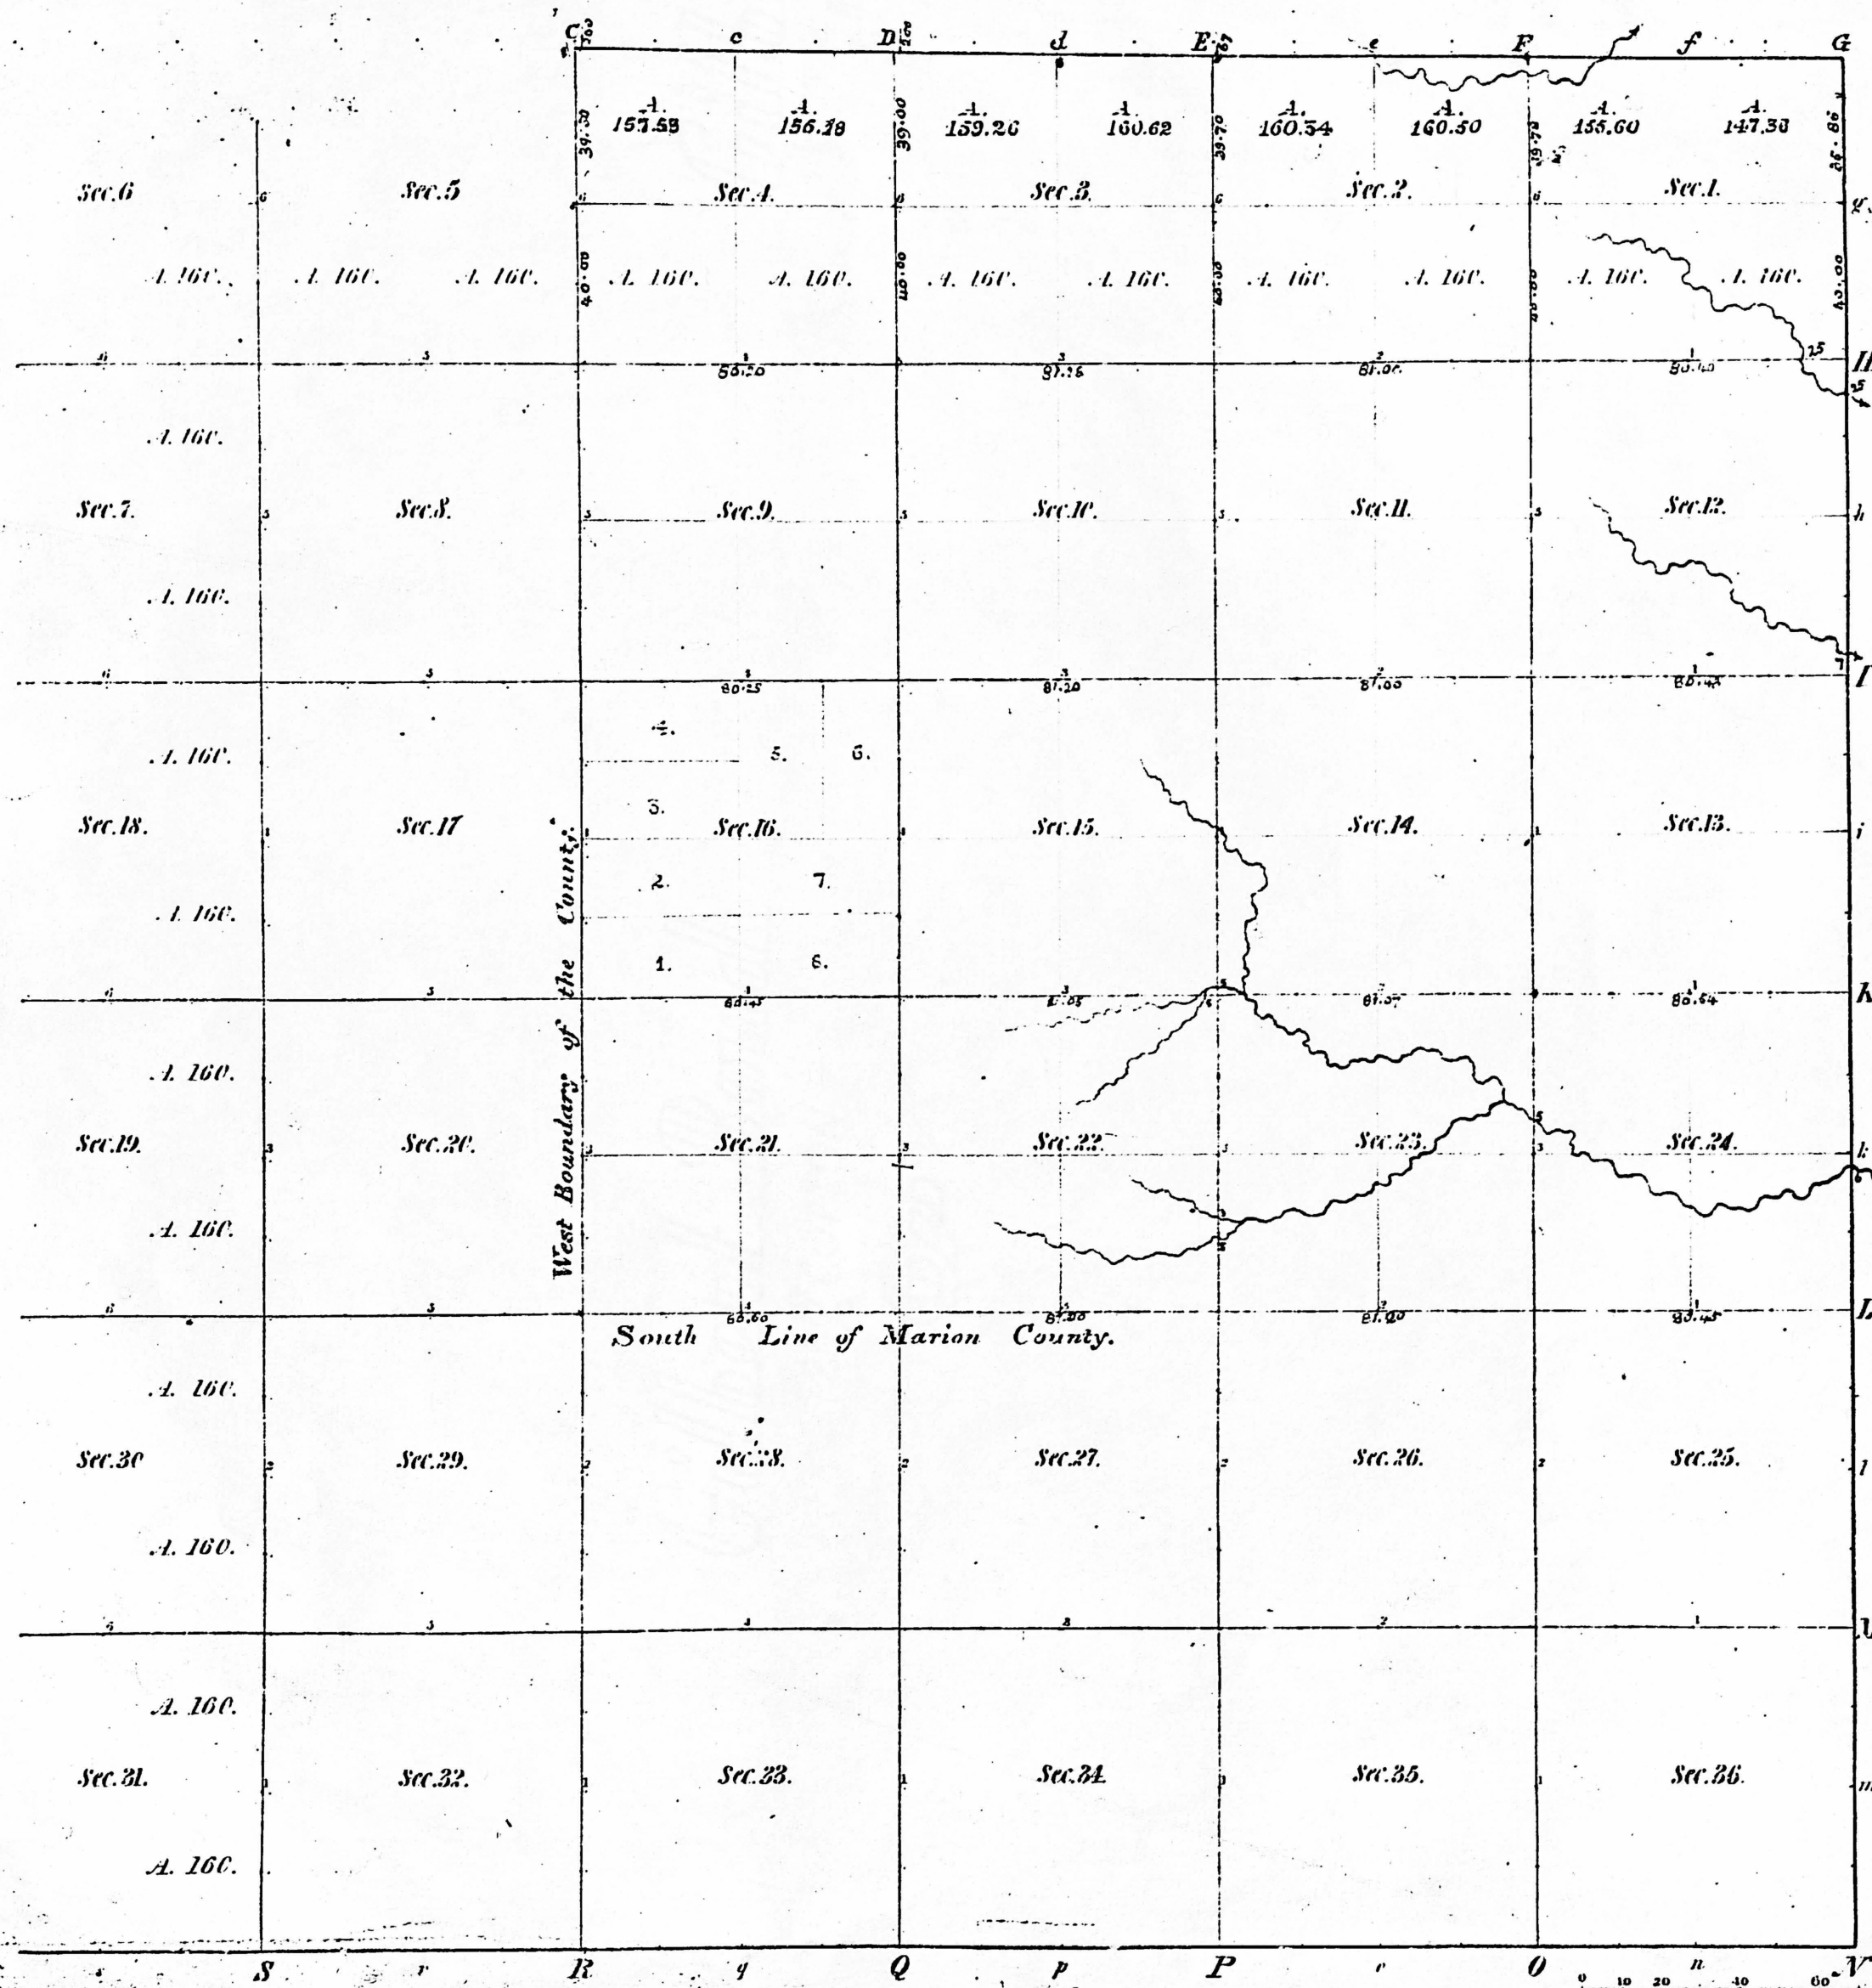


Township 14. N. Range 12 East 2nd Mer.

[illegible]

Total number of Acres. 10217.39

Survey Designated	By Whom Surveyed	Date of Contract	Amount of Survey	When Surveyed	When p ^d for and ch ^d in the Sur. Gen ^l s acc ^t
Township Rges			Al. Ch ^s Lks.		
Subdivisions	Wm. B. Laughlin			1820	

The above Map of Township 1st 14, North, of Range 1st 2 East of the 2nd Principal Meridian Indiana, is strictly conformable to the field notes of the survey thereof on file in this Office, which have been examined and approved.

Surveyor General's Office.) Edward Coffin
Sur. Gen.

Descriptive Notes of T.14.N.-R.2.E. 2nd. Mer.

Exterior Section Corners.					Interior Section Corners.					Interior Section Corners.					Quarter Section Corners.					Quarter Section Corners.				
Post	Bearing Tree	inches diam	Course Tree	Links Dist.	Section Corners	Bearing Tree	inches diam	Course Tree	Links Dist.	Section Corners	Bearing Tree	inches diam	Course Tree	Links Dist.	Between Sections	Bearing Tree	inches diam	Course Tree	Links Dist.	Between Sections	Bearing Tree	inches diam	Course Tree	Links Dist.
C.	Beech	14	N 3 1/2 W	12	1,2,11,12	B. Oak	12	S 13 E	3	21,22,27,28	Beech	14	N 76 E	24	3,10.	Beech	12	N 57 W	20	13,14.	Beech	10	S 20 W	25
	Do.	12	S 10 E	23		Do.	12	N 47 W	19		Hickory	16	S 45 W	5		Do.	4	N 57 E	11		Sugar	12	N 7 E	18
D.	Beech	3	S 72 E	3	2,3,10,11	Beech	18	N 55 W	15	22,23,26,27	Beech	5	N 35 W	4	4,9.	H. Oak	14	S 52 W	9	13,24.	Hornbeam	8	S 13 W	13
	Do.	12	S 83 W	25		Do.	14	S 59 E	44		Do.	6	S 44 E	32		Beech	12	N 51 E	13		B. Oak	20	N 65 E	38
E.	Beech	14	N 17 E	36	3,4,9,10	H. Oak	8	N 36 E	16	23,24,25,26	Beech	7	N 23 E	9	8,9.	Beech	12	N 18 E	45	14,23.	Beech	12	N 6 E	33
	Do.	12	S 18 W	16		Hornbeam	6	S 5 W	5		Buckeye	10	S 70 W	12		Do.	10	N 75 E	2		Do.	12	S 2 E	46
F.	Beech	10	North	12	4,5,8,9	Beech	10	N 80 E	23		Beech	5	S 63 W	25	9,10.	Hickory	12	N 40 E	13	15,22.	Beech	10	N 35 E	16
	Poplar	60	S 29 W	9		Buckeye	5	S 63 W	25							Do.	12	S 45 W	32		Do.	10	S 71 W	18
G.	Beech	18	S 54 W	13	8,9,16,17	Beech	14	N 32 W	7		Beech	14	N 32 W	7	10,11.	Beech	8	S 65 W	20	16,21.	H. Oak	24	N 22 E	25
	Do.	14	N 76 E	46		Sugar	18	S 35 E	45							H. Oak	12	N 57 E	24	20,21.	Beech	12	N 57 E	12
g.	Hickory	14	S 55 W	10	9,10,15,16	Poplar	20	N 59 W	16						11,12.	H. Oak	20	N 51 E	10		Do.	7	N 70 W	24
	Oak	15	N 69 E	27		Ash	20	S 46 E	25							Do.	30	N 84 W	43		Do.	14	S 60 E	24
H.	Beech	24	S 24 E	20	10,11,14,15	H. Oak	34	S 60 E	50	Quarter Section Corners.					13,13.	Beech	10	N 31 W	14	21,22.	Do.	13	S 40 W	21
	Do.	18	N 20 E	5		Poplar	50	N 34 W	23	1,2.	Beech	15	S 19 E	19		Do.	8	S 24 W	10		Do.	14	N 57 E	13
h.	Omitted	6	S 26 E	17	11,12,13,14	H. Oak	12	N 40 E	20		Do.	14	N 12 W	9	11,14.	Beech	14	N 68 E	5	22,23.	Do.	8	S 62 W	11
	Sugar	26	N 70 W	27		Ash	4	S 27 W	32	2,3.	Sugar	12	S 58 W	47		Do.	12	S 45 W	30					
I.	Sycamore	20	S 48 W	40	13,14, 23,24	Sugar	12	N 14 E	35		Beech	12	N 74 E	10	10,15.	Beech	12	N 87 W	20	23,24.	Beech	14	N 51 E	4
	Do.	30	N 48 W	28		Do.	5	S 7 W	7							Do.	4	N 89 E	11		Do.	14	S 40 W	47
i.	Beech	10	S 33 E	31	14,15, 22,23	Sugar	10	N 33 E	29	3,4.	Beech	14	N 62 W	20	9,16.	H. Oak	14	S 52 W	9	24,25	Beech	6	N 5 W	9
	Hickory	18	N 49 W	13		Do.	5	S 35 W	20		Do.	12	S 43 E	2		Beech	12	N 51 E	13		Sugar	14	S 14 W	30
K.	Beech	24	S 11 W	4	15,16,21,22	Ash	12	S 12 W	23	4,5.	Sugar	15	S 5 E	7	16,17.	H. Oak	21	S 15 W	44	23,26.	Beech	10	S 76 W	15
	Ash	10	N 9 E	17		Beech	14	S 19 W	25		Do.	14	N 20 W	6		Beech	12	N 18 E	45		Do.	13	N 54 E	15
k.	H. Oak	24	S 29 W	12	16,17,20,21	B. Oak	24	S 32 W	23	1,12.	Beech	10	N 51 W	14	15,16.	H. Oak	12	N 26 W	17	22,27.	Beech	12	N 57 W	30
	Beech	12	N 21 E	27		Hornbeam	4	S 33 E	15		Do.	8	N 24 W	10		Beech	18	S 25 E	45		Do.	4	S 25 E	2
L.	Hickory	10	S 15 W	40	20,21,28,29	Beech	10	N 77 W	12	2,11.	Beech	14	N 7 E	5	14,15.	B. Oak	20	N 42 W	14	21,28.	Beech	5	S 24 E	26
	Do.	8	N 18 E	27		Poplar	50	S 33 E	23		Do.	12	S 45 W	30		Beech	14	S 52 E	15		Ash	12	N 20 W	30

From L, to V, and from R, to C, the Section and Quarter section corners, are on the County line.